










KEY:

-  ETC SOURCE FOUR 19° - 575W
-  ETC SOURCE FOUR 26° - 575W
-  ETC SOURCE FOUR 36° - 575W
-  ETC LUSTR 2 LED 36°
-  WYBRON FORERUNNER - 4.5"
-  CHROMA-Q COLORFORCE II 72



This Drawing Represents Visual Concepts And Construction Suggestions Only.

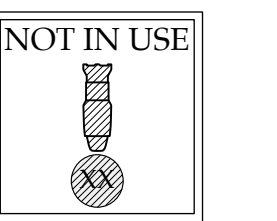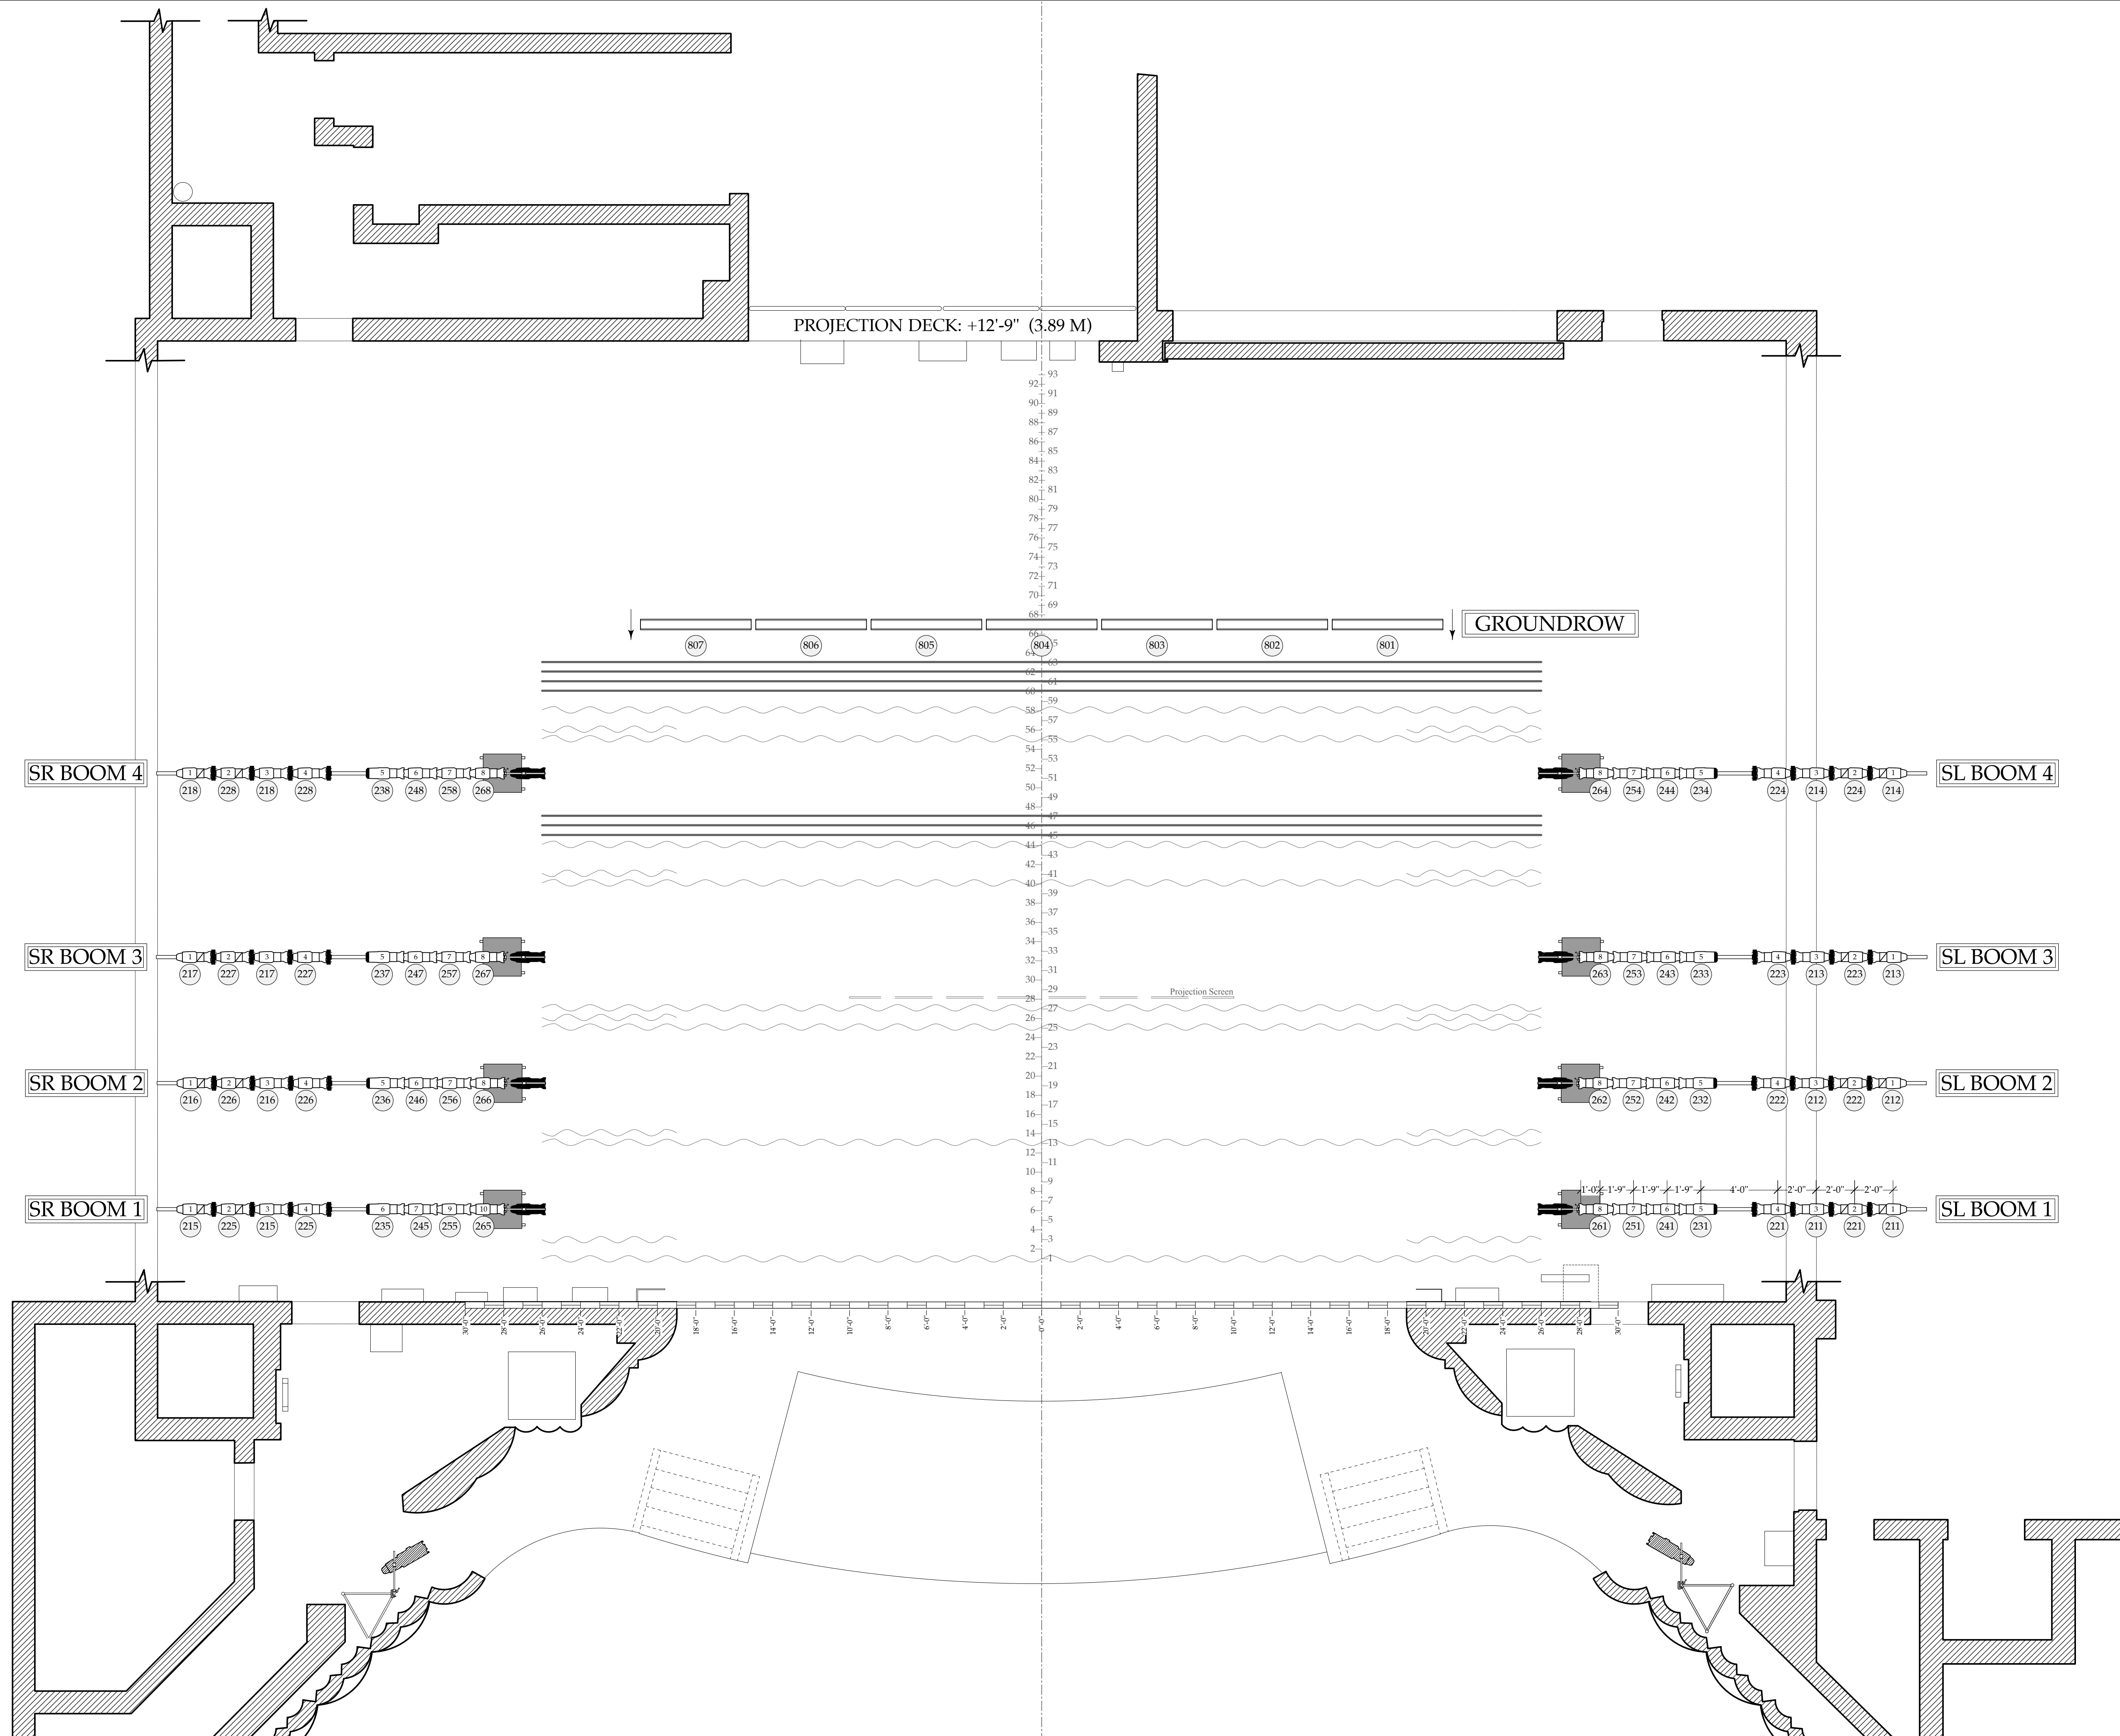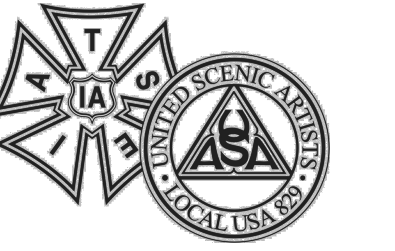

The Designer is unqualified to determine the structural or electrical appropriateness of this design. He/She will not assume responsibility for improper engineering, construction, handling or use. All materials and construction must comply with the most stringent applicable federal and local fire, safety, energy and environmental codes.



DIRECTOR
SETS COSTUMES
LIGHTING

DECKPLOT

SCALE: 1/4" = 1' - 0"
DATE: 8/2020
DRAWN: PA/MC