
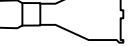



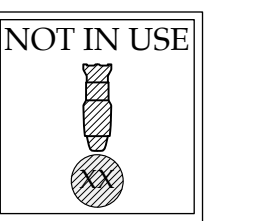
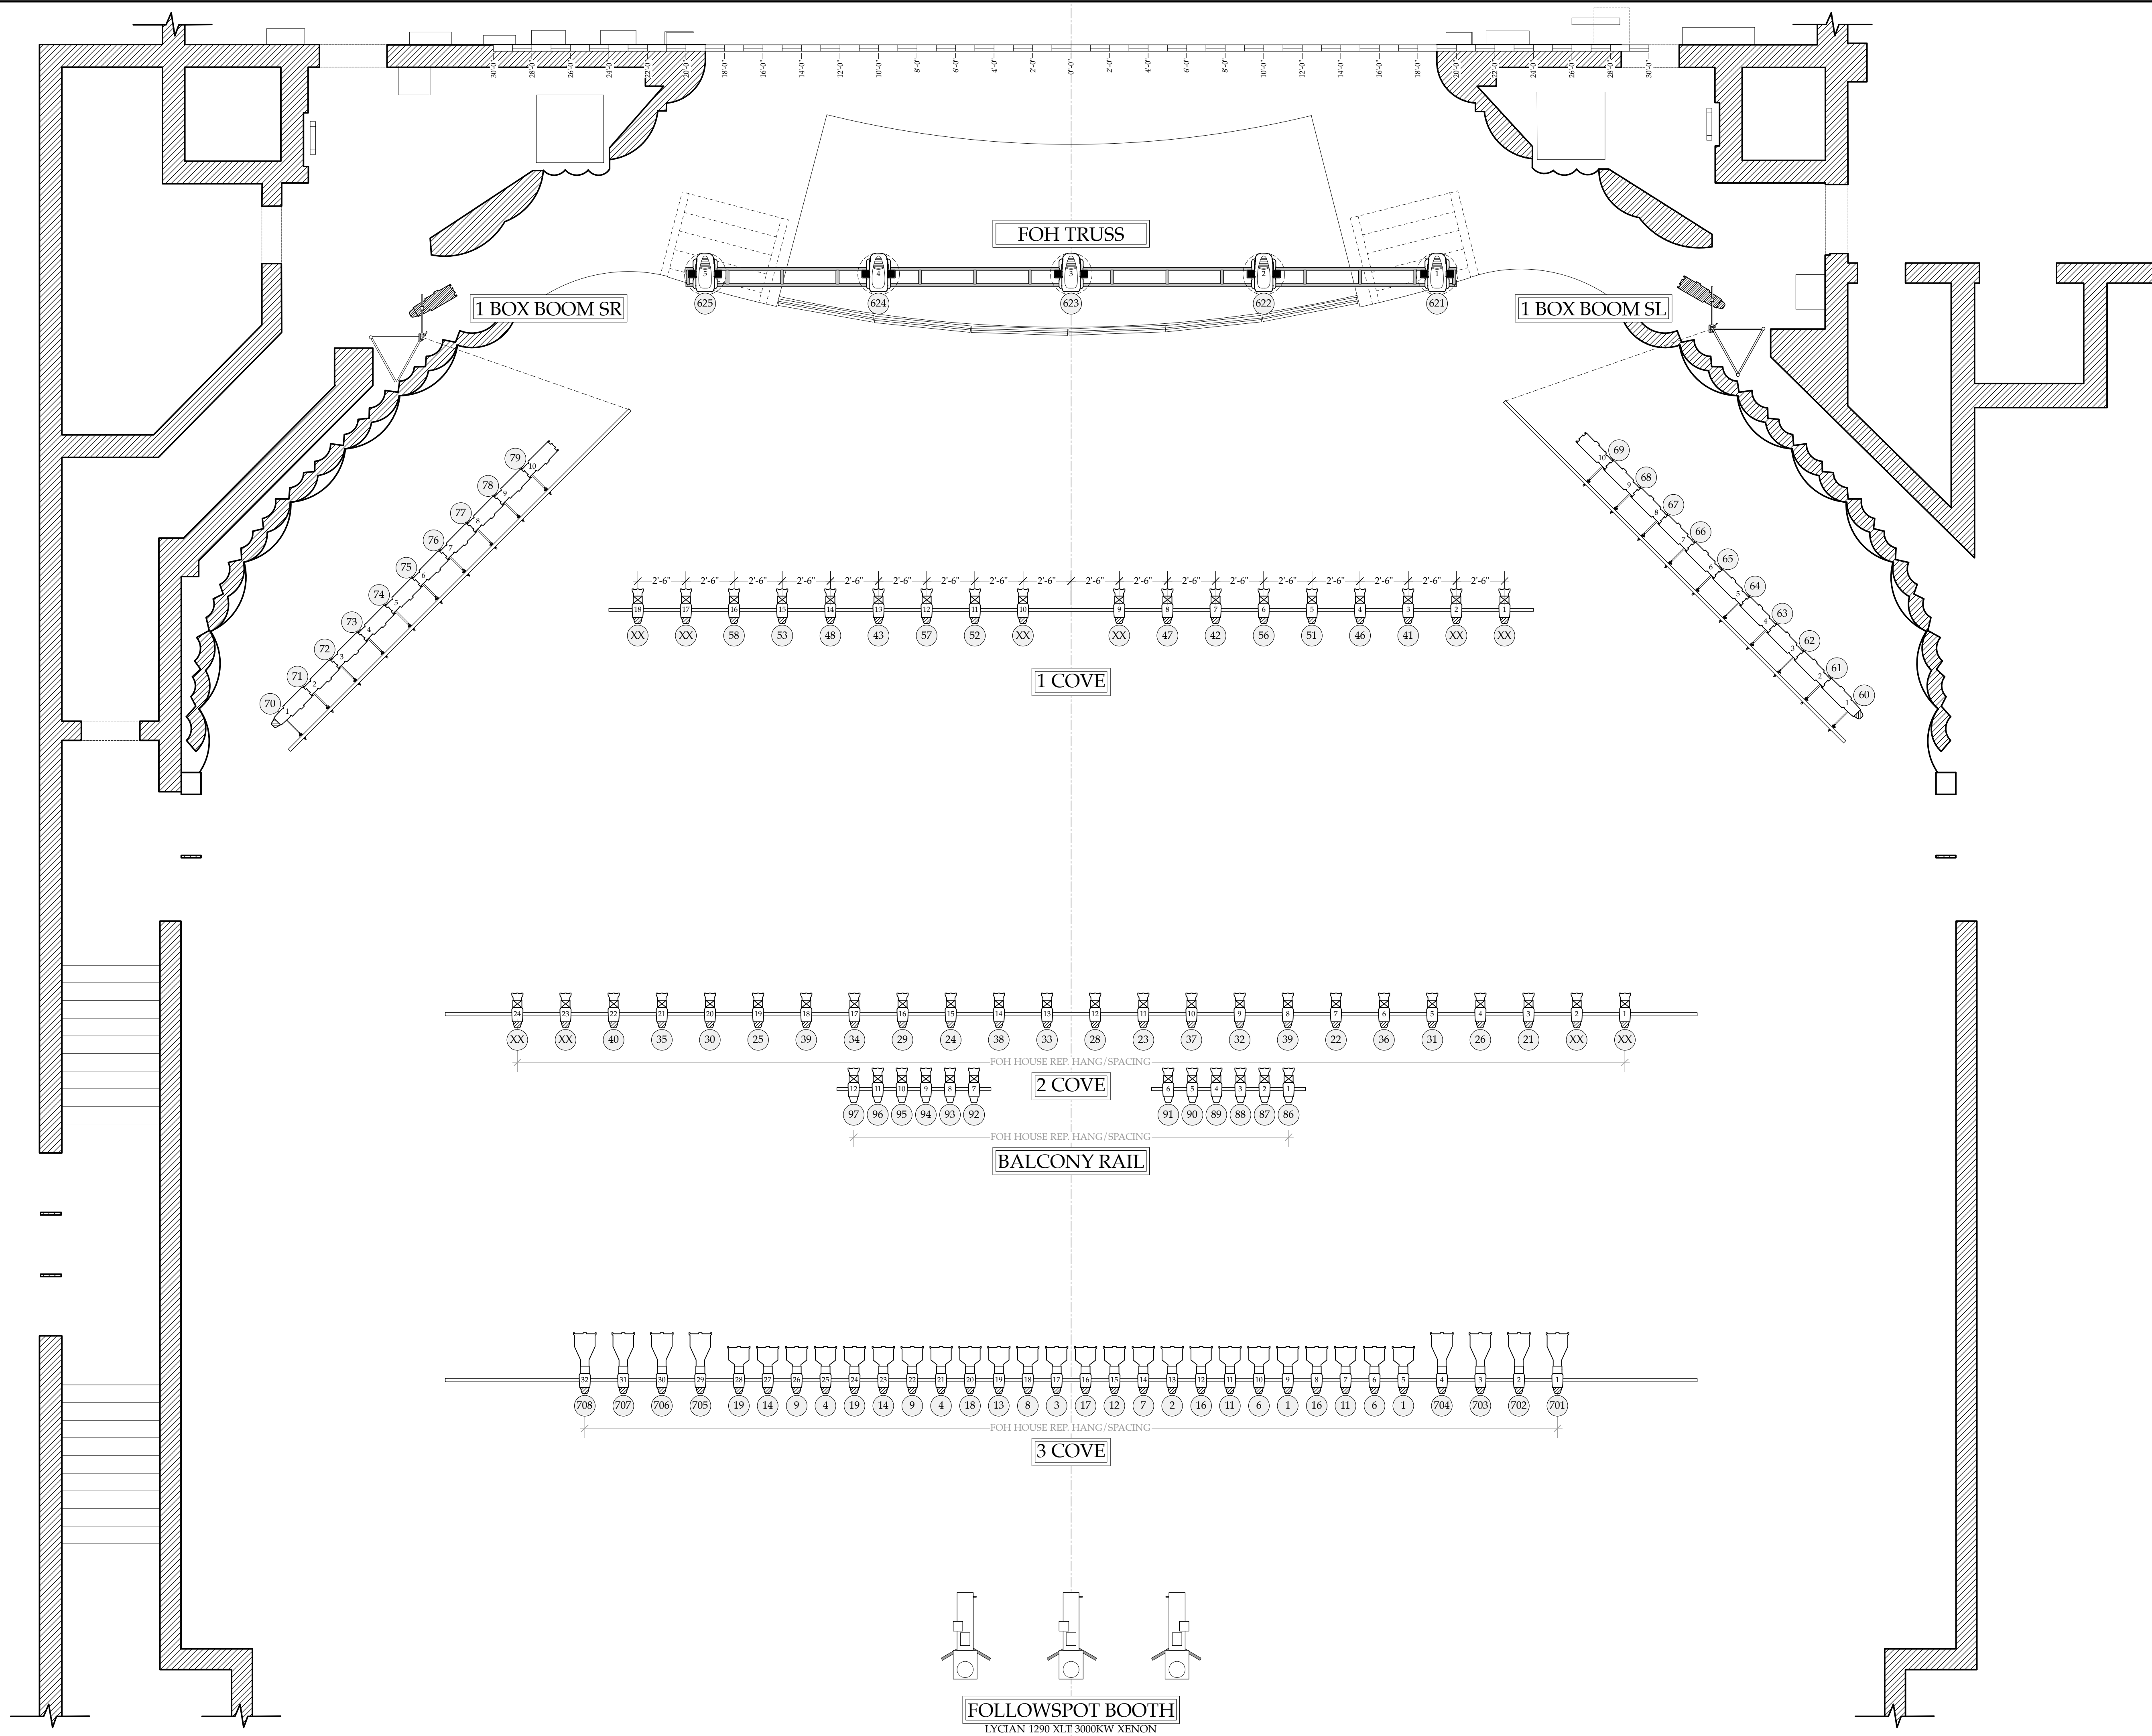
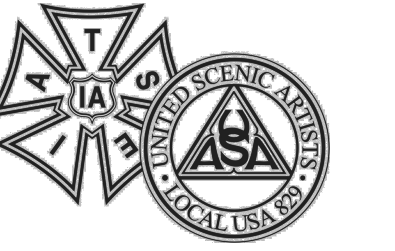


**KEY:**

-  ETC SOURCE FOUR 5° - 750W
-  ETC SOURCE FOUR 10° - 750W
-  ETC 15-30° ZOOM - 750W
-  ETC SOURCE FOUR 19° - 750W
-  VARI\*LITE 3500Q SPOT

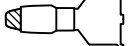

This Drawing Represents Visual Concepts And Construction Suggestions Only.



The Designer is unqualified to determine the structural or electrical appropriateness of this design. He/She will not assume responsibility for improper engineering, construction, handling or use. All materials and construction must comply with the most stringent applicable federal and local fire, safety, energy and environmental codes.



DIRECTOR

SETS COSTUMES

LIGHTING

**FOH PLOT**

SCALE: 1/4" = 1' - 0"

DATE: 8/2020

DRAWN: PA/MC

**2**

of 4