
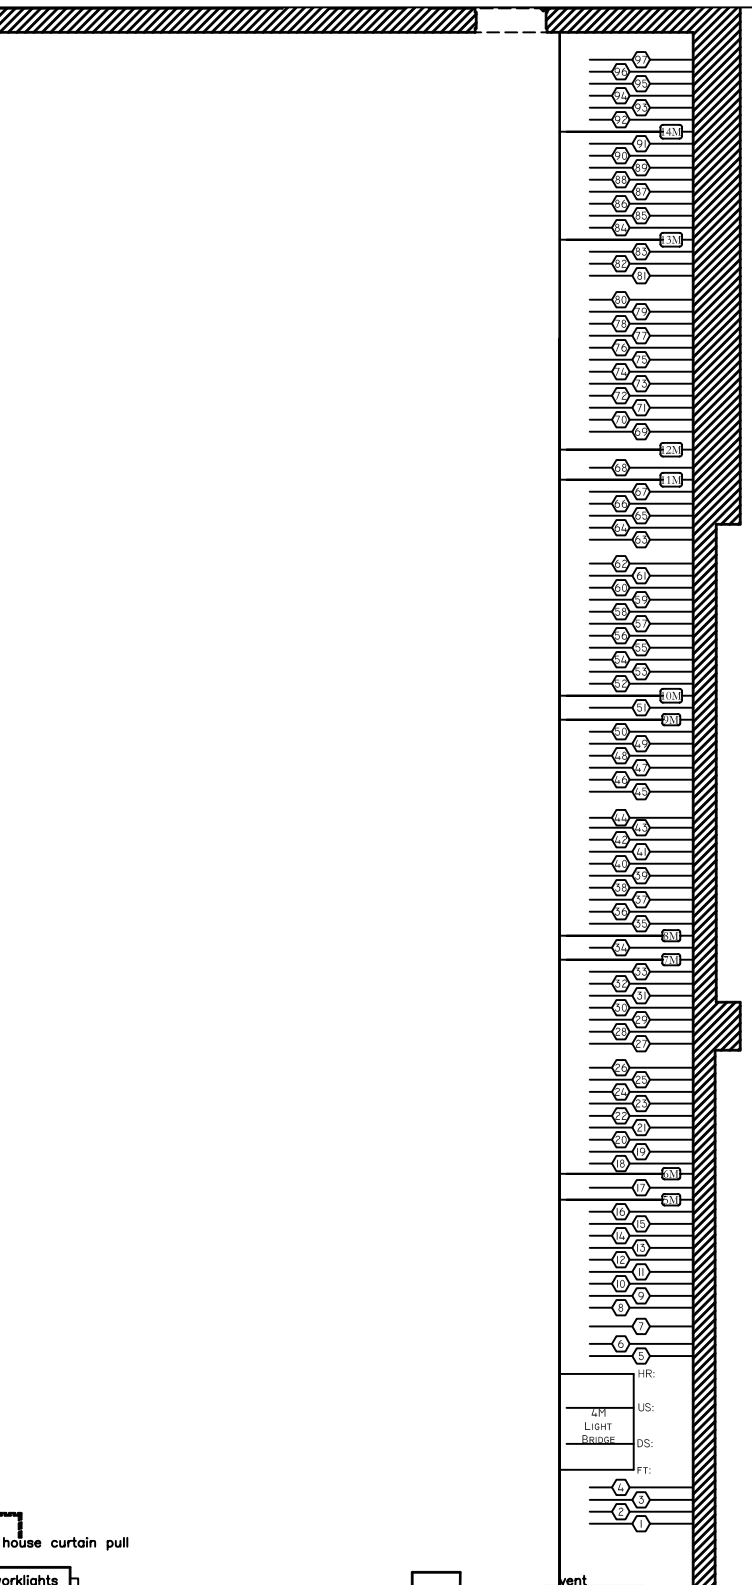


sound door, 35' clear

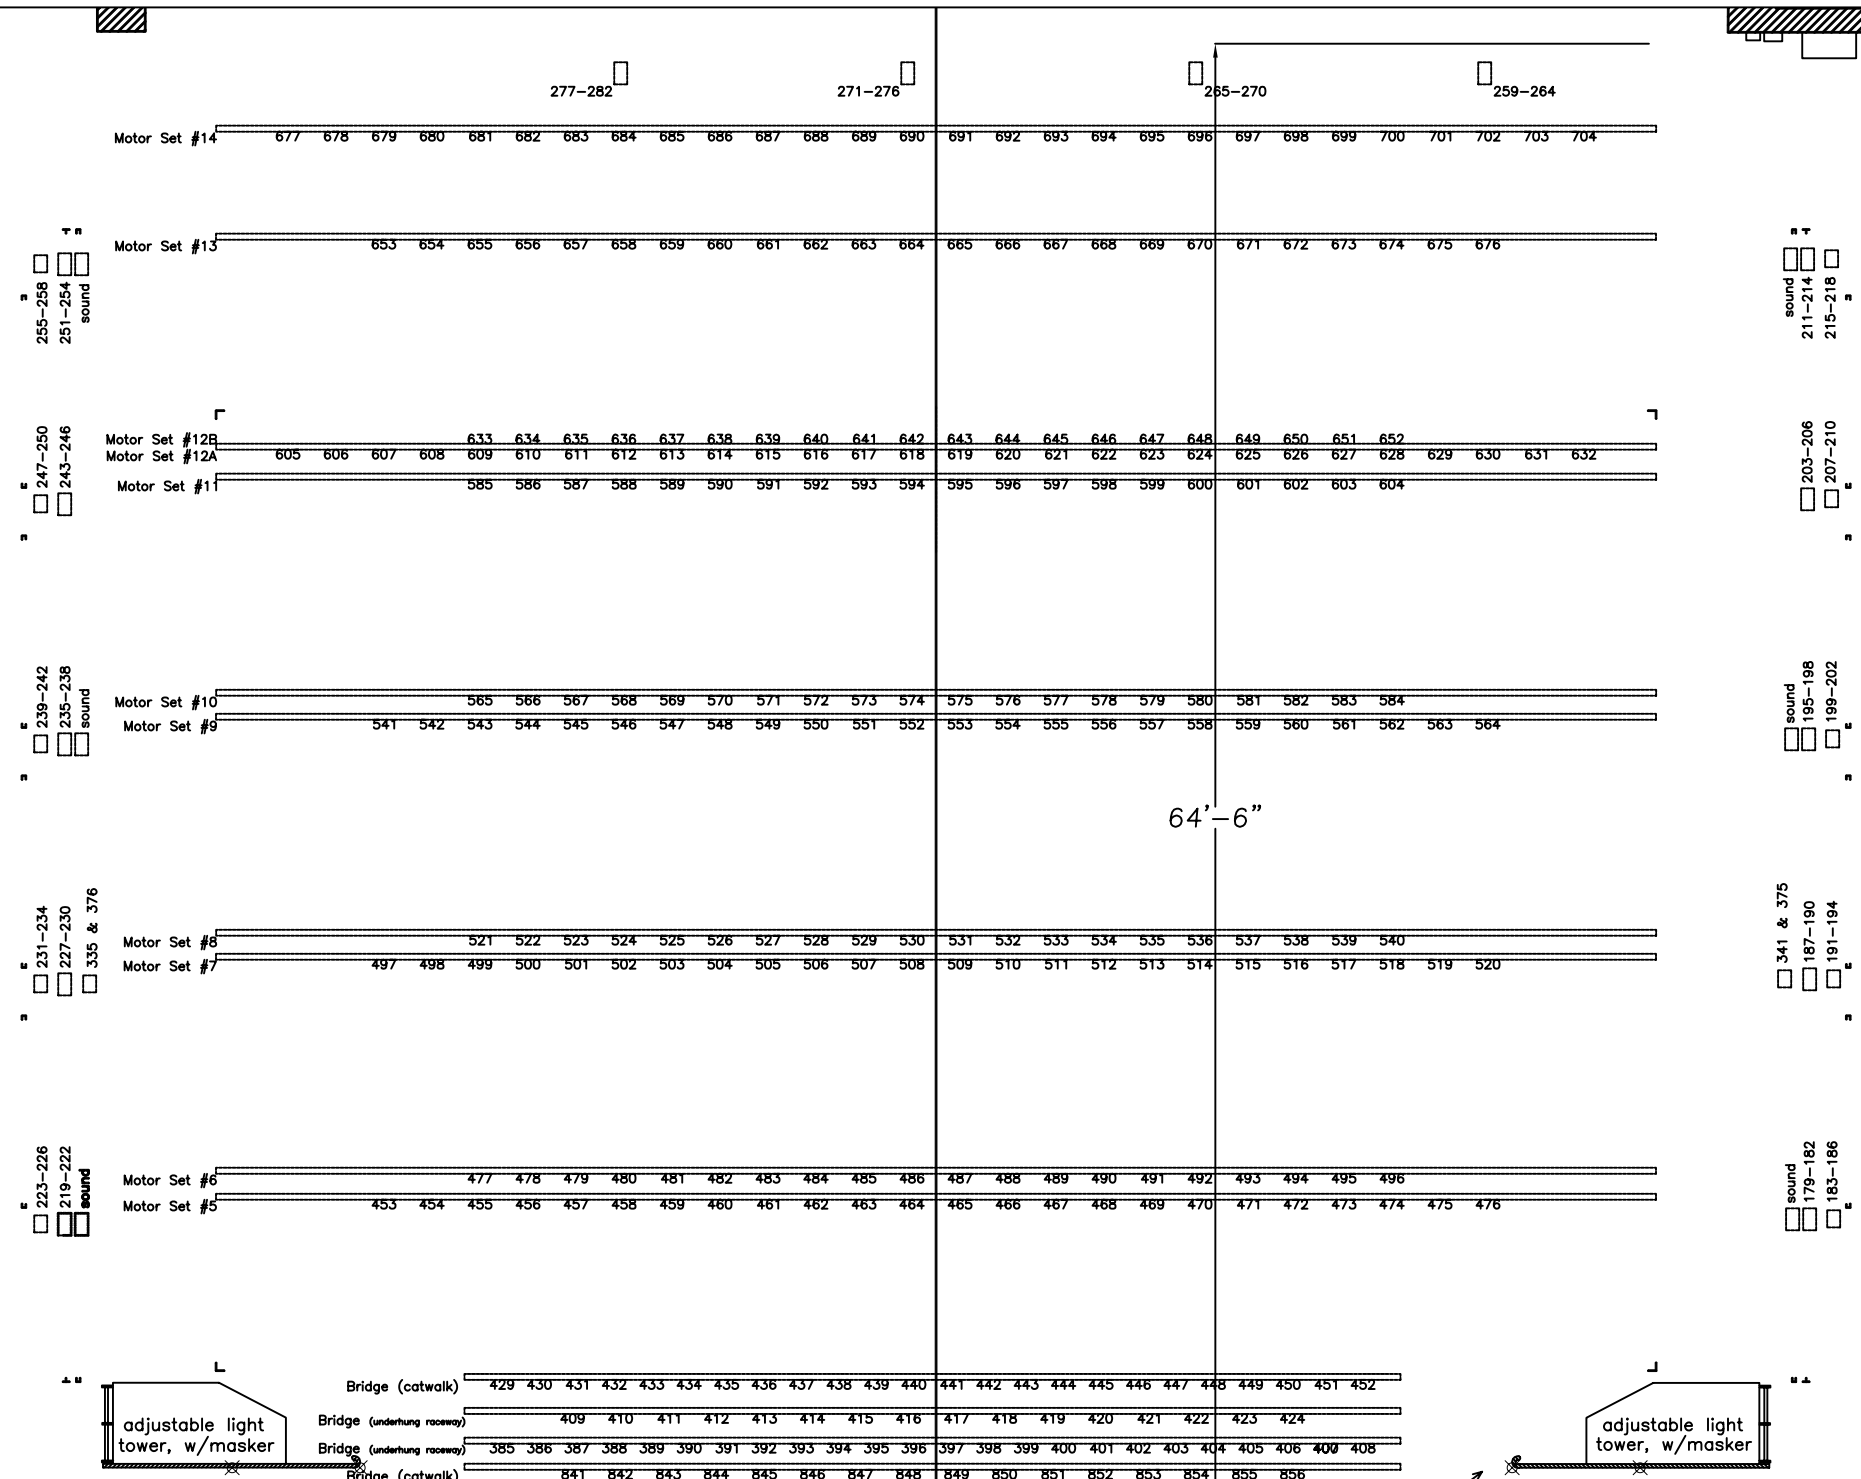

WORTHAM CENTER OPERATING COMPANY
 DERWOOD J. FREITAG
 Director of Backstage Operations
 Wortham Theater Center
 510 Preston - Suite 201
 Houston, TX 77002
 phone: (713) 238-9690 FAX: (713) 238-9679
 website: www.wtc-wcoc.com email: dbrso@wtc-wcoc.com

BROWN THEATER - MAIN STAGE

Scale: 1/8"=1'-0"

Stage Plan/ Circuit Layout
 GROUND PLAN

Date: 08/27/07
 DrnBy: P.B.M.
 DwgFile: WORTHAM BROWN THEATRE

